




ENGINEERS + ARCHITECTS

49 Immigration Street
Suite 201
Charleston, South Carolina 29403
843.284.2000 Fax 843.284.2001
Berenyi.com

PRELIMINARY
NOT FOR CONSTRUCTION

CMMC

N. Charleston, SC

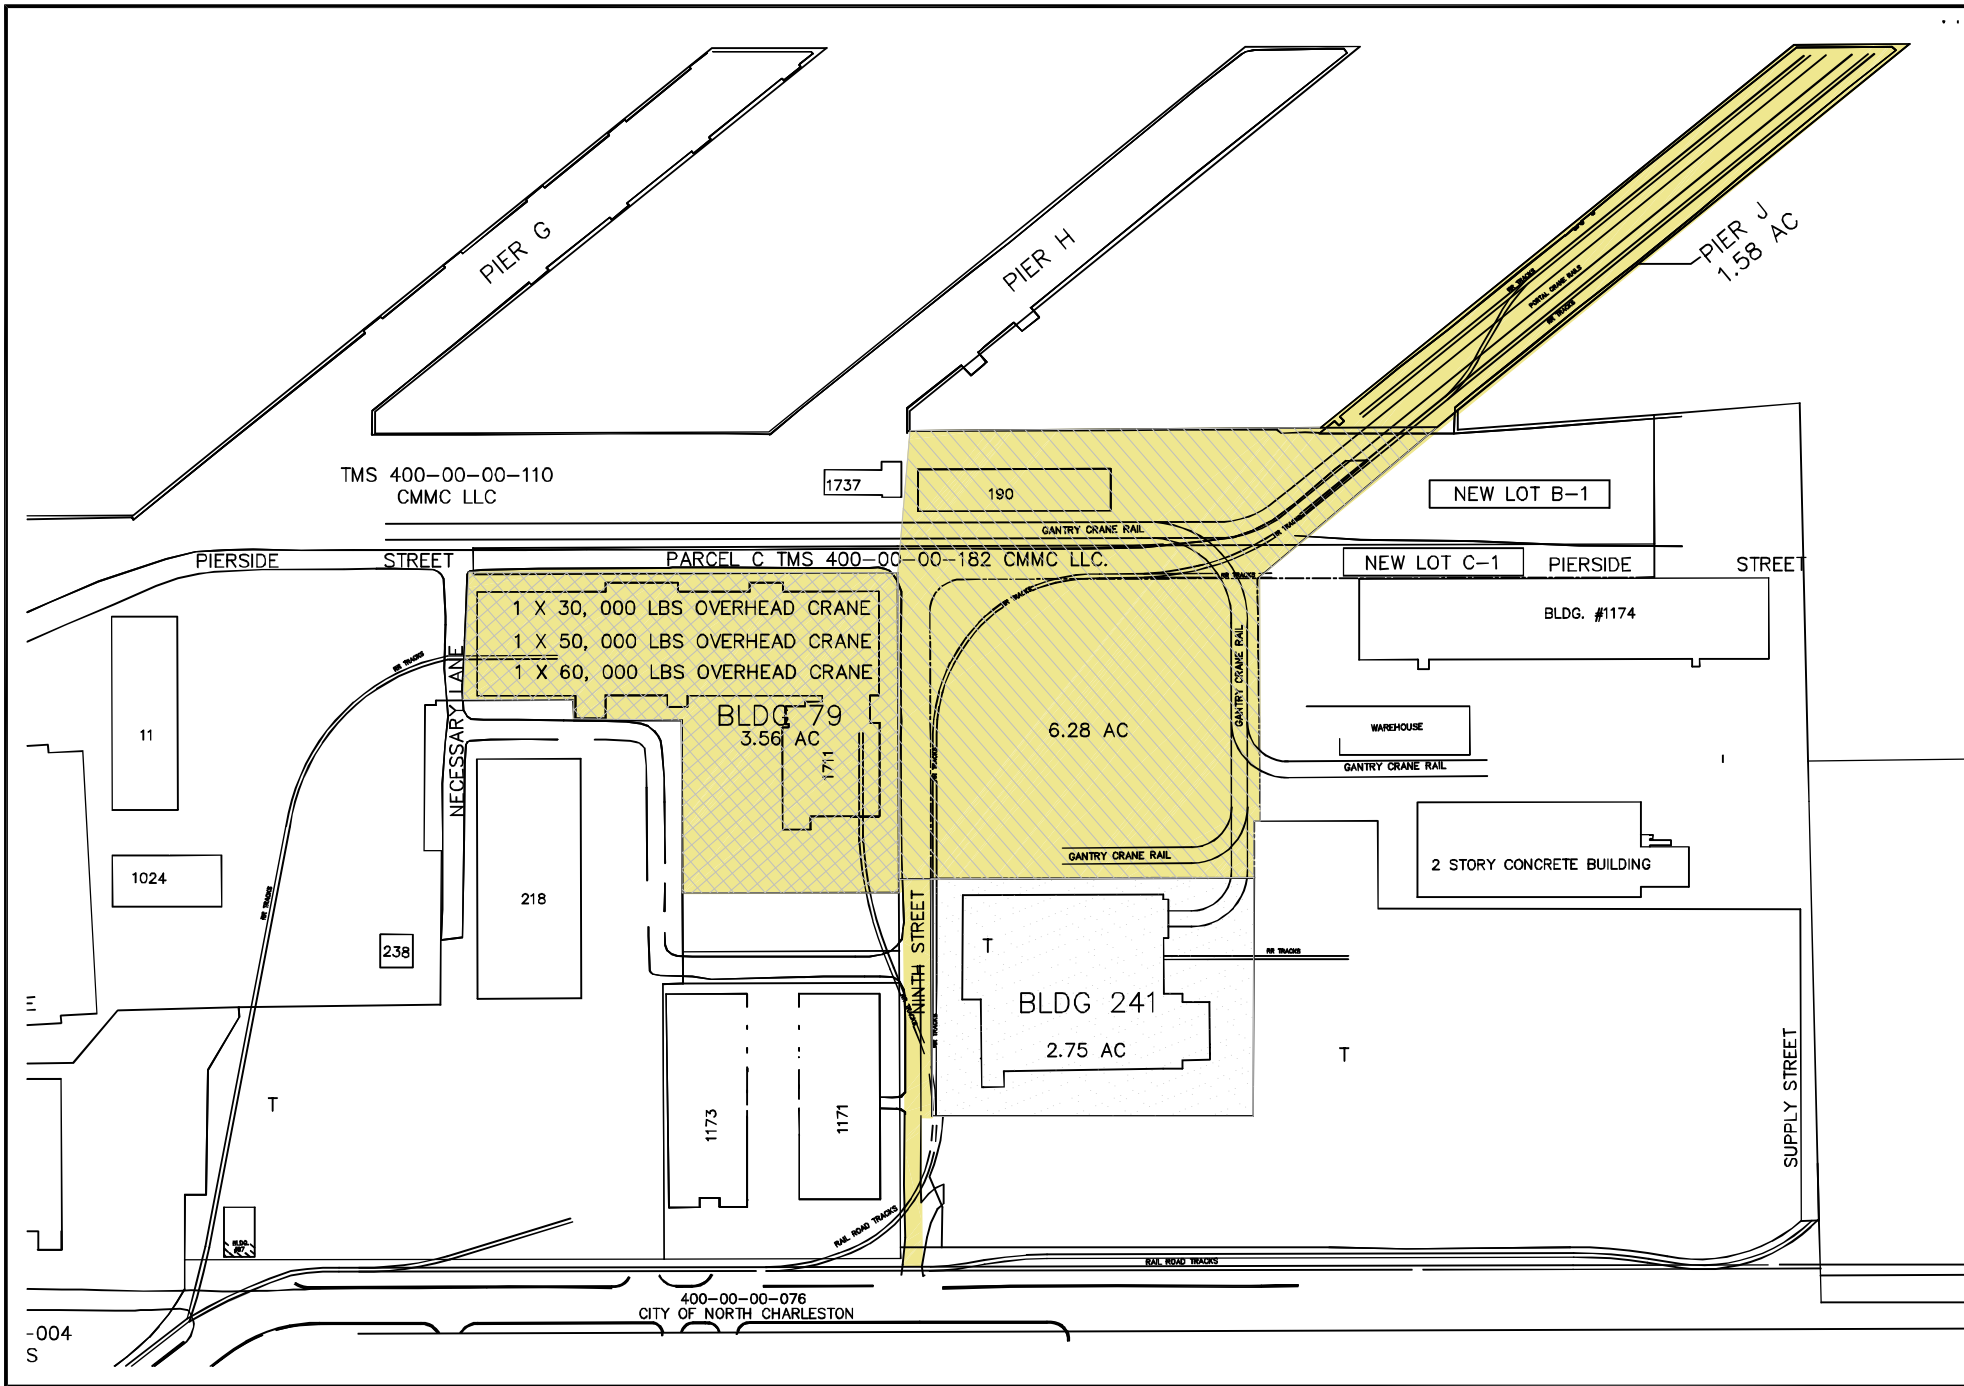

Site Plan

Revisions

Date	05/25/11
Drawn By	
Checked By	
Project Number	

Drawing Number

©2008 Berenyi Incorporated

C1

-004
S